


0 5 10 20 SCALA 1:200

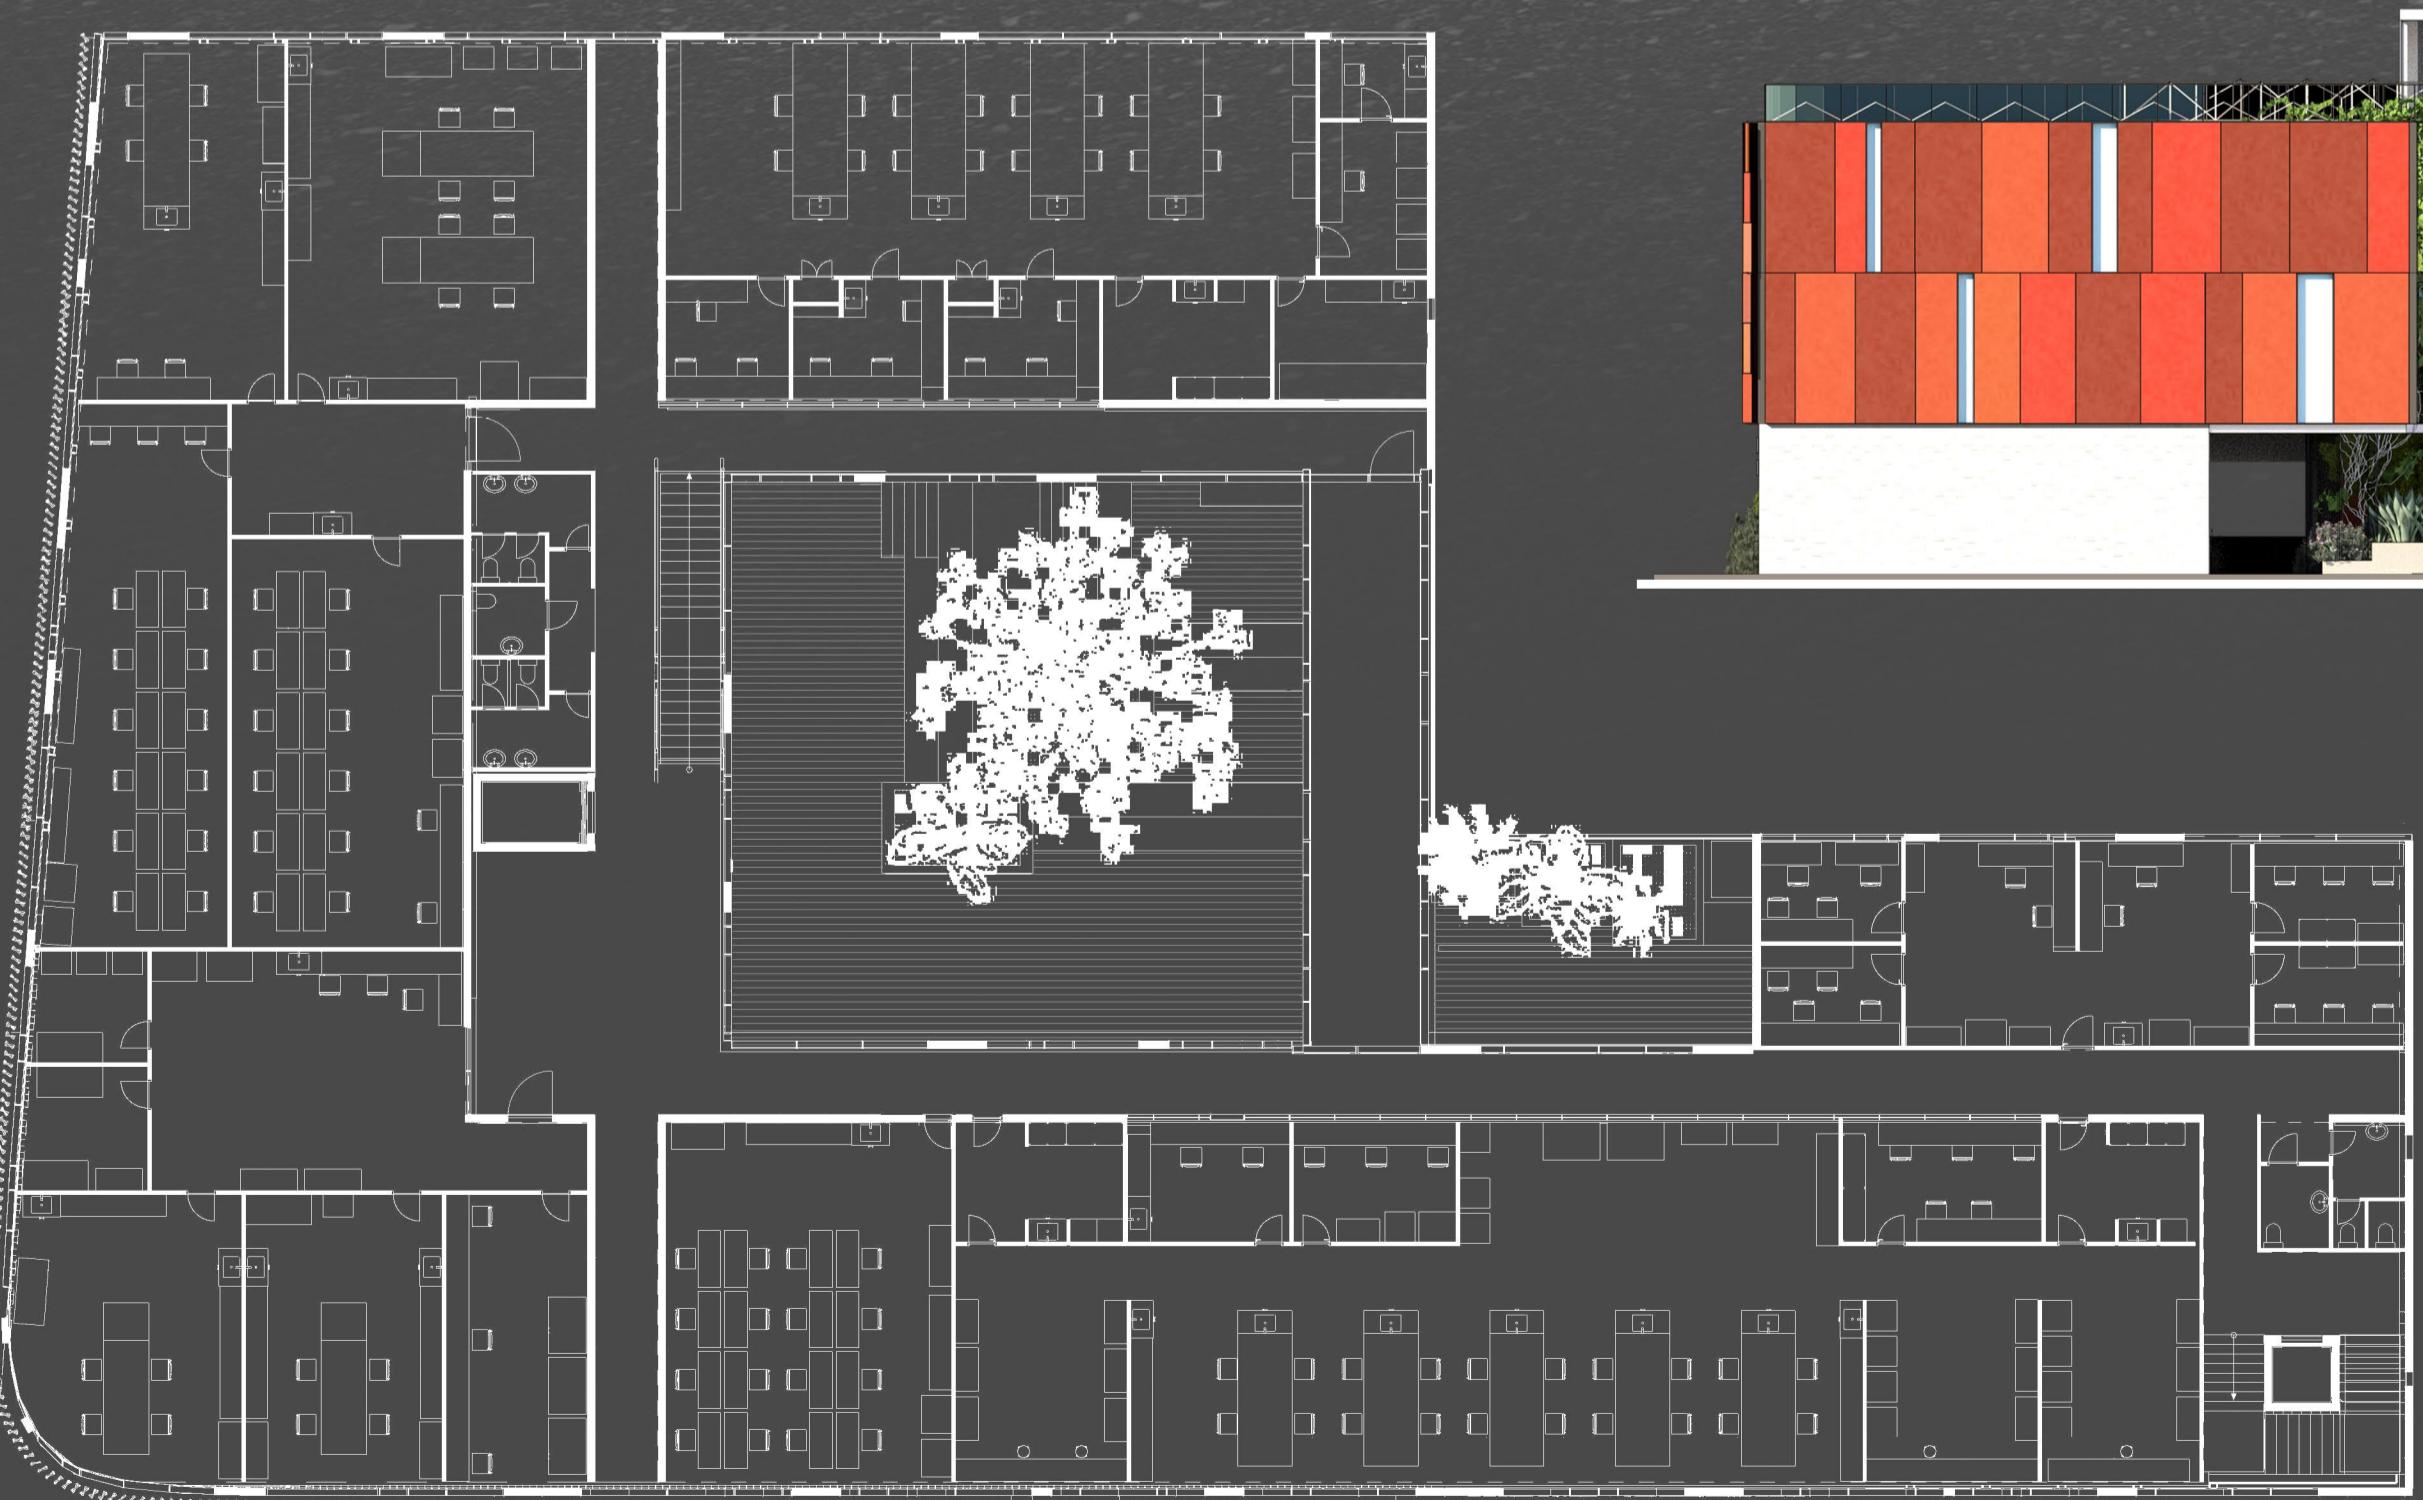

PROSPETTO OVEST 1:200